
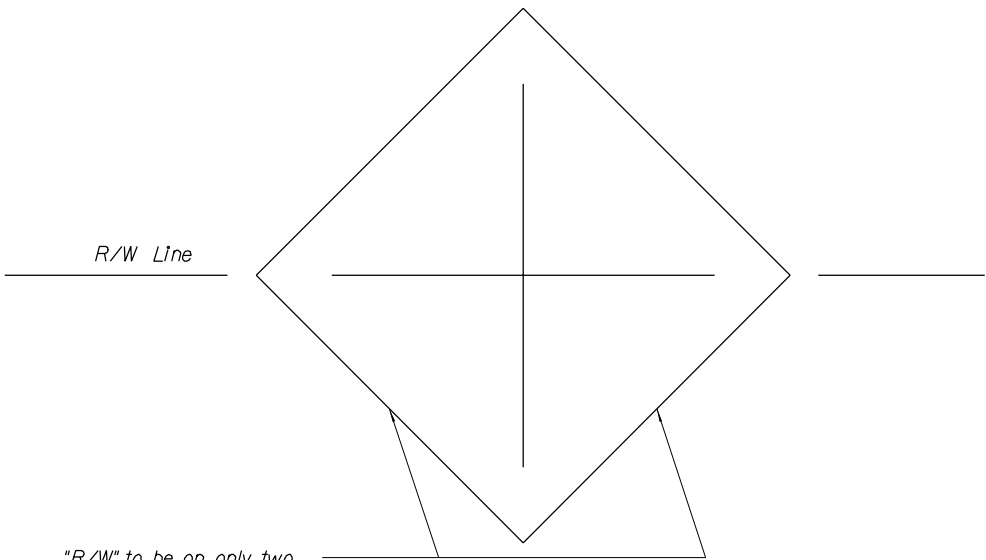
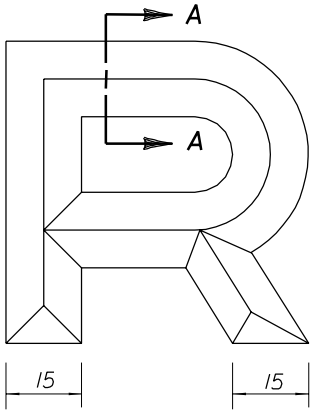
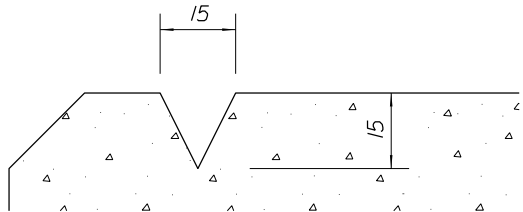
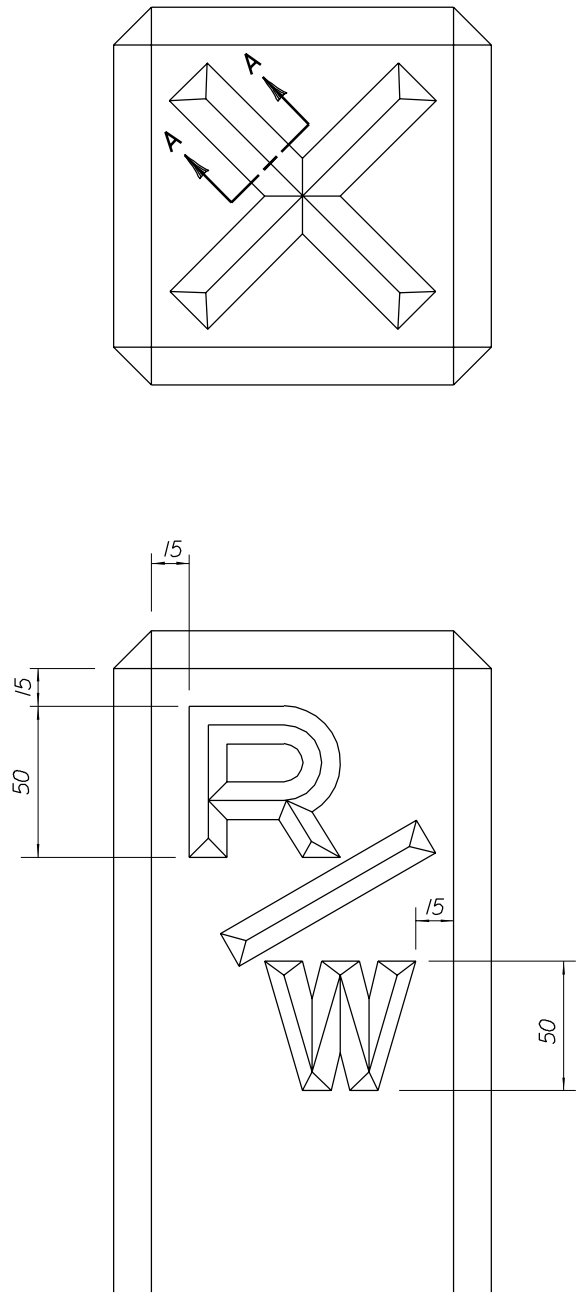


NOTES:

1. Unless otherwise shown, dimensions are in millimeters.
2. In entrances and yards where the monuments would be unsightly, they may be set with the top flush with the ground.

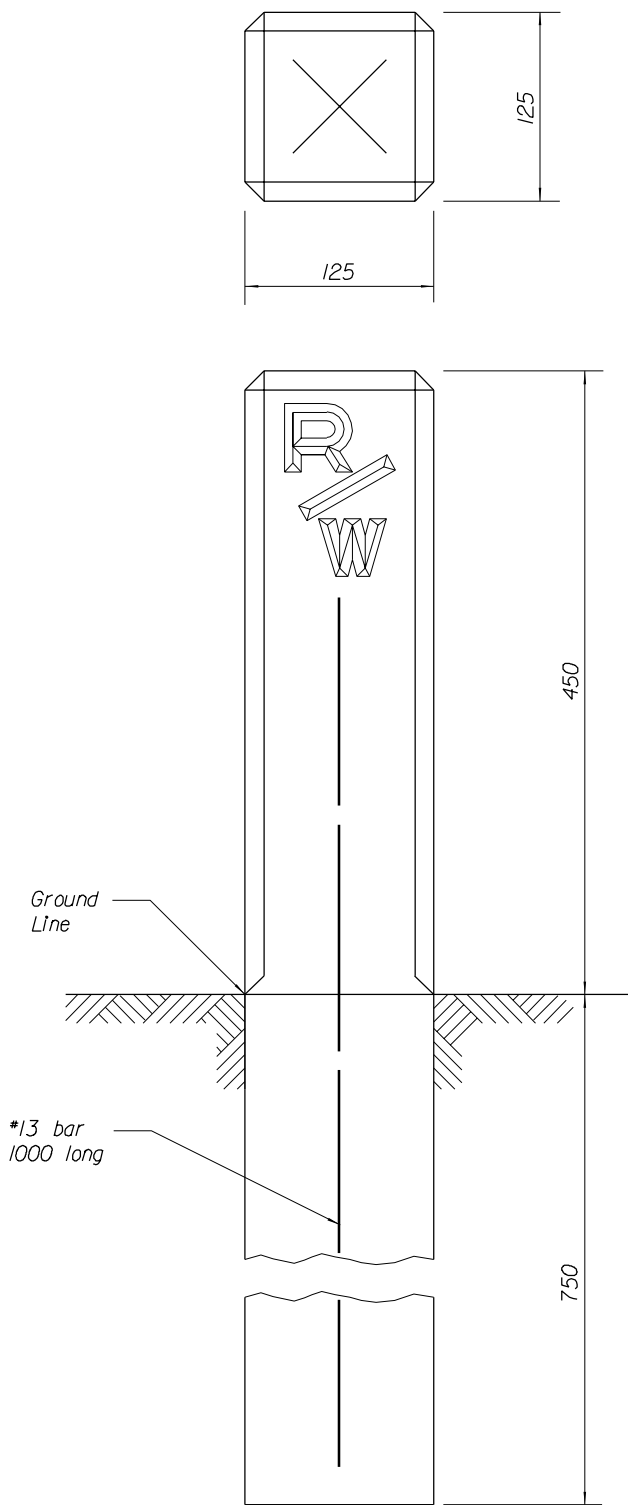

NO SCALE

U.S. DEPARTMENT OF TRANSPORTATION
FEDERAL HIGHWAY ADMINISTRATION
EASTERN FEDERAL LANDS HIGHWAY DIVISION

METRIC DETAIL

RIGHT-OF-WAY MARKER

DETAIL APPROVED FOR USE --/----

REVISED: 07/98

DETAIL
EM621-01